



View from the Northwest

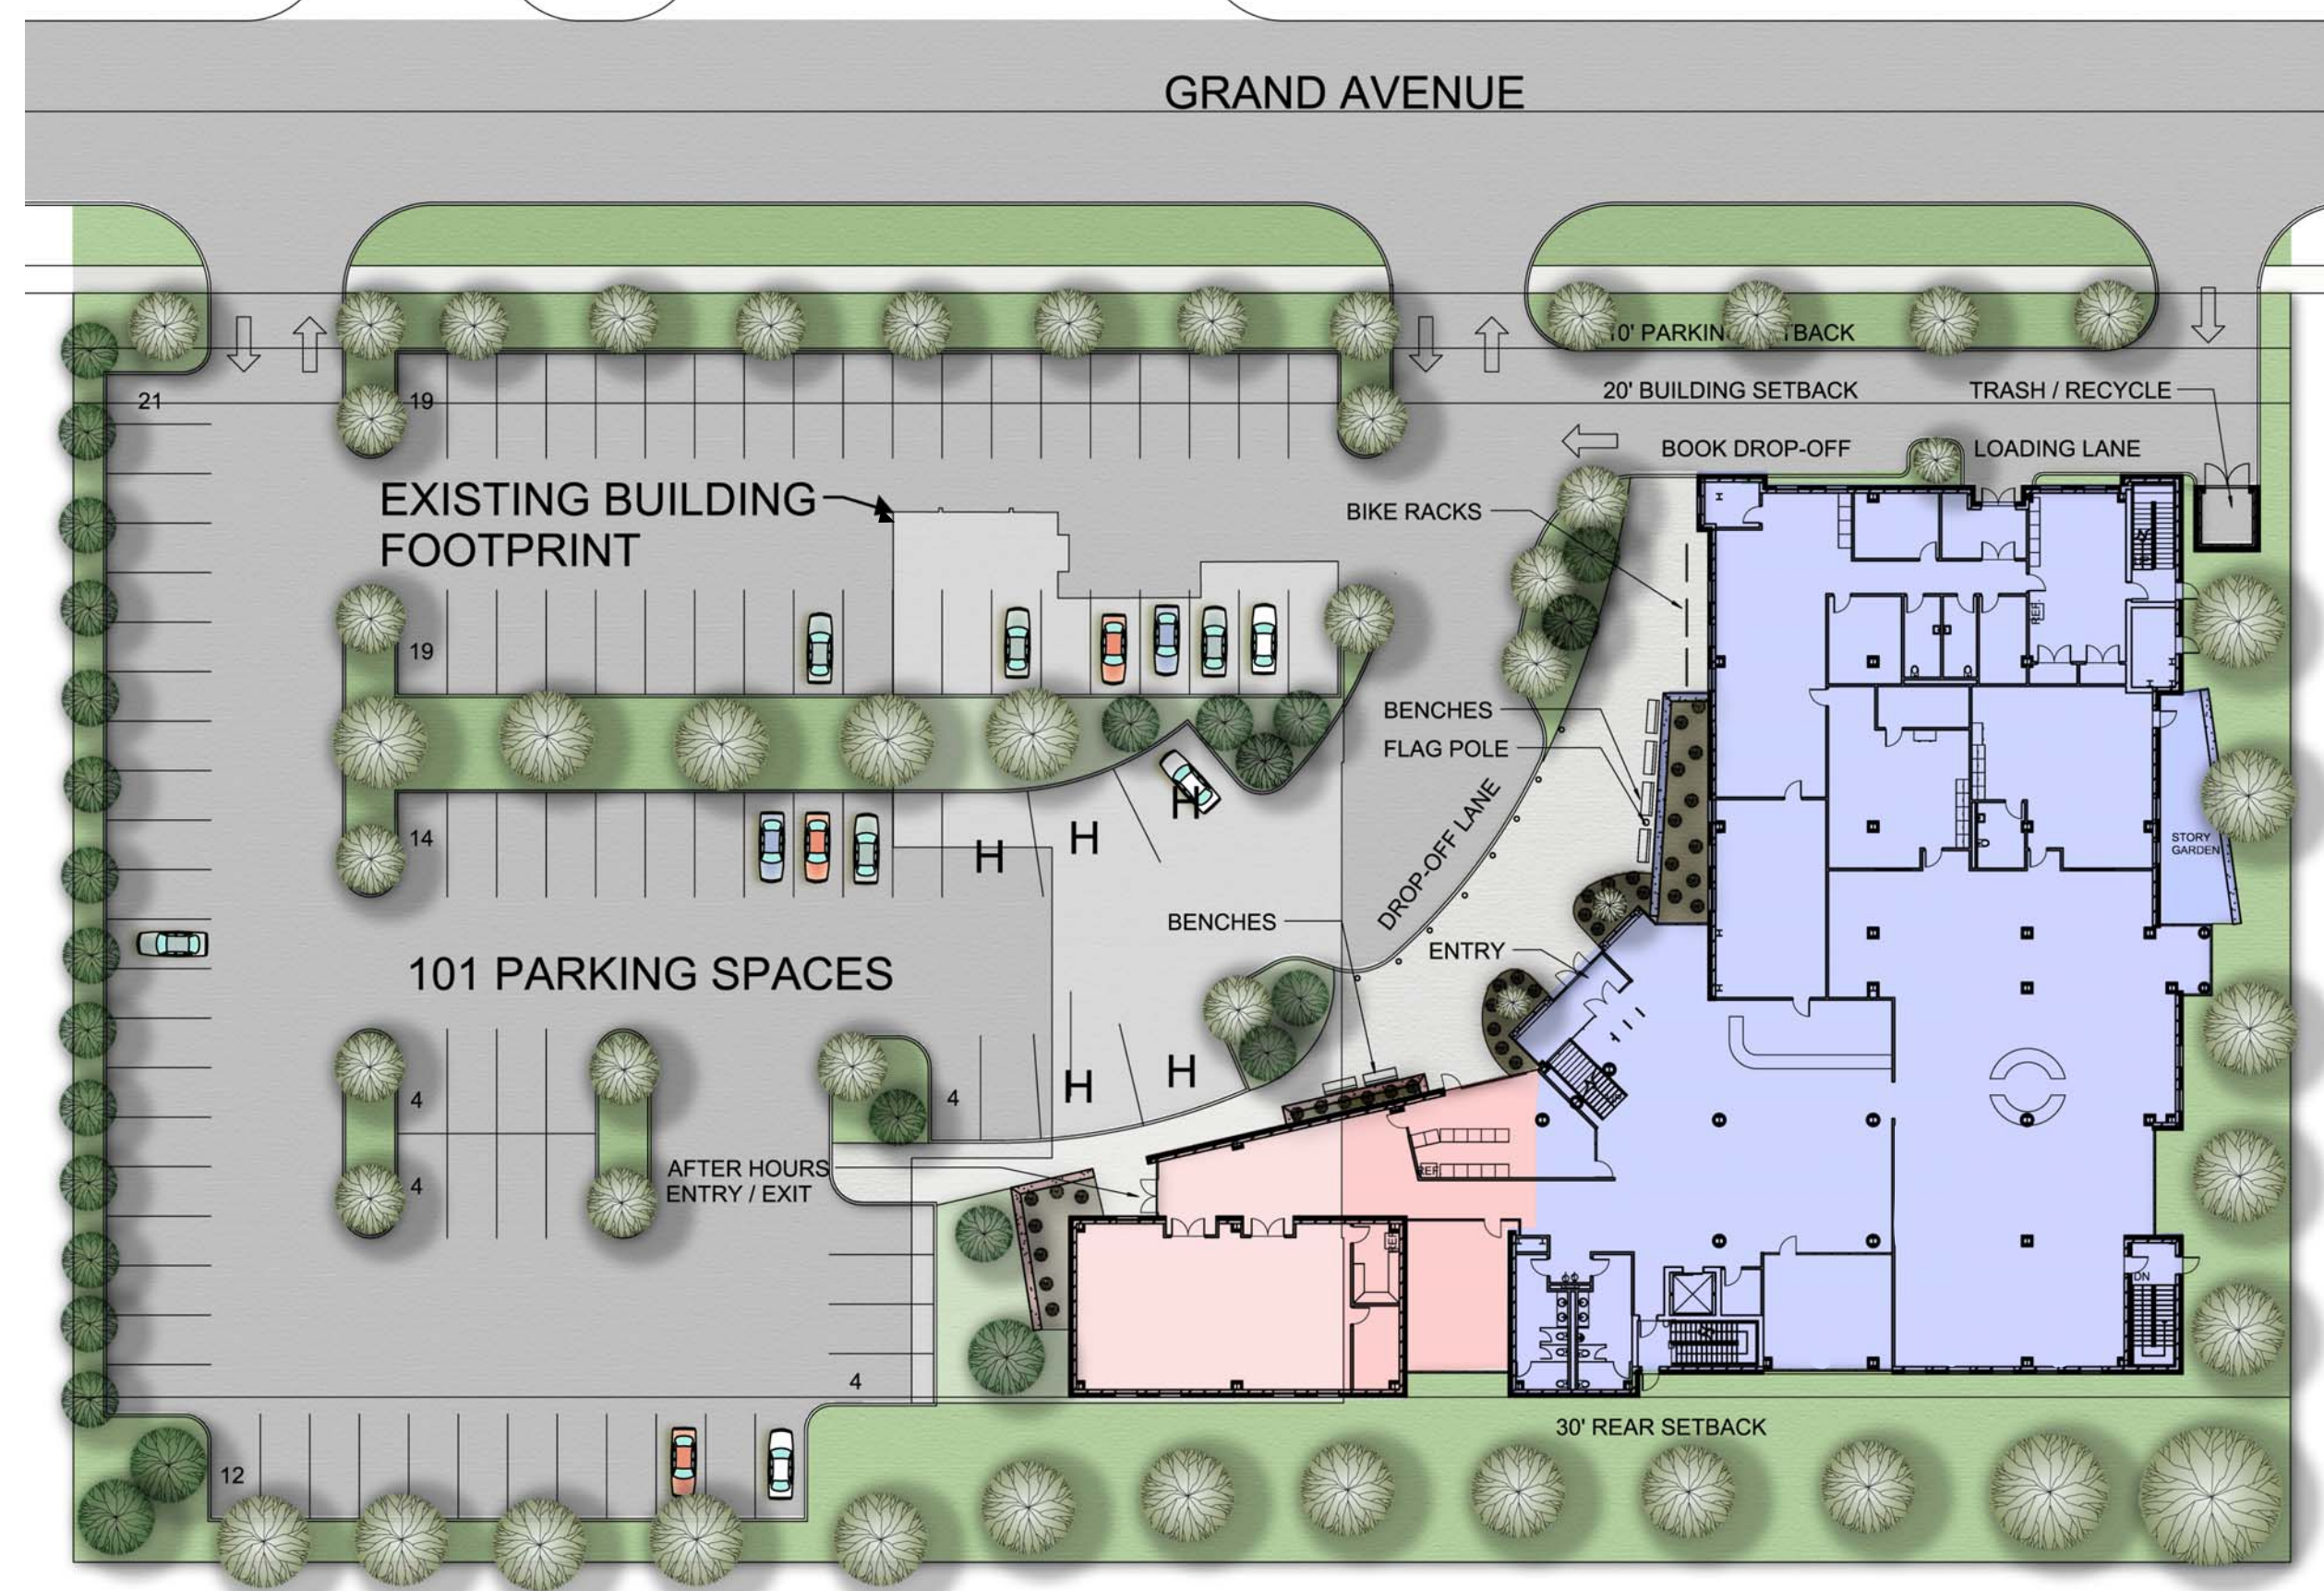


Phasing:

- Phase 1- New Construction
- Phase 2- Demolish Existing Building
- Phase 3- Finish New Construction

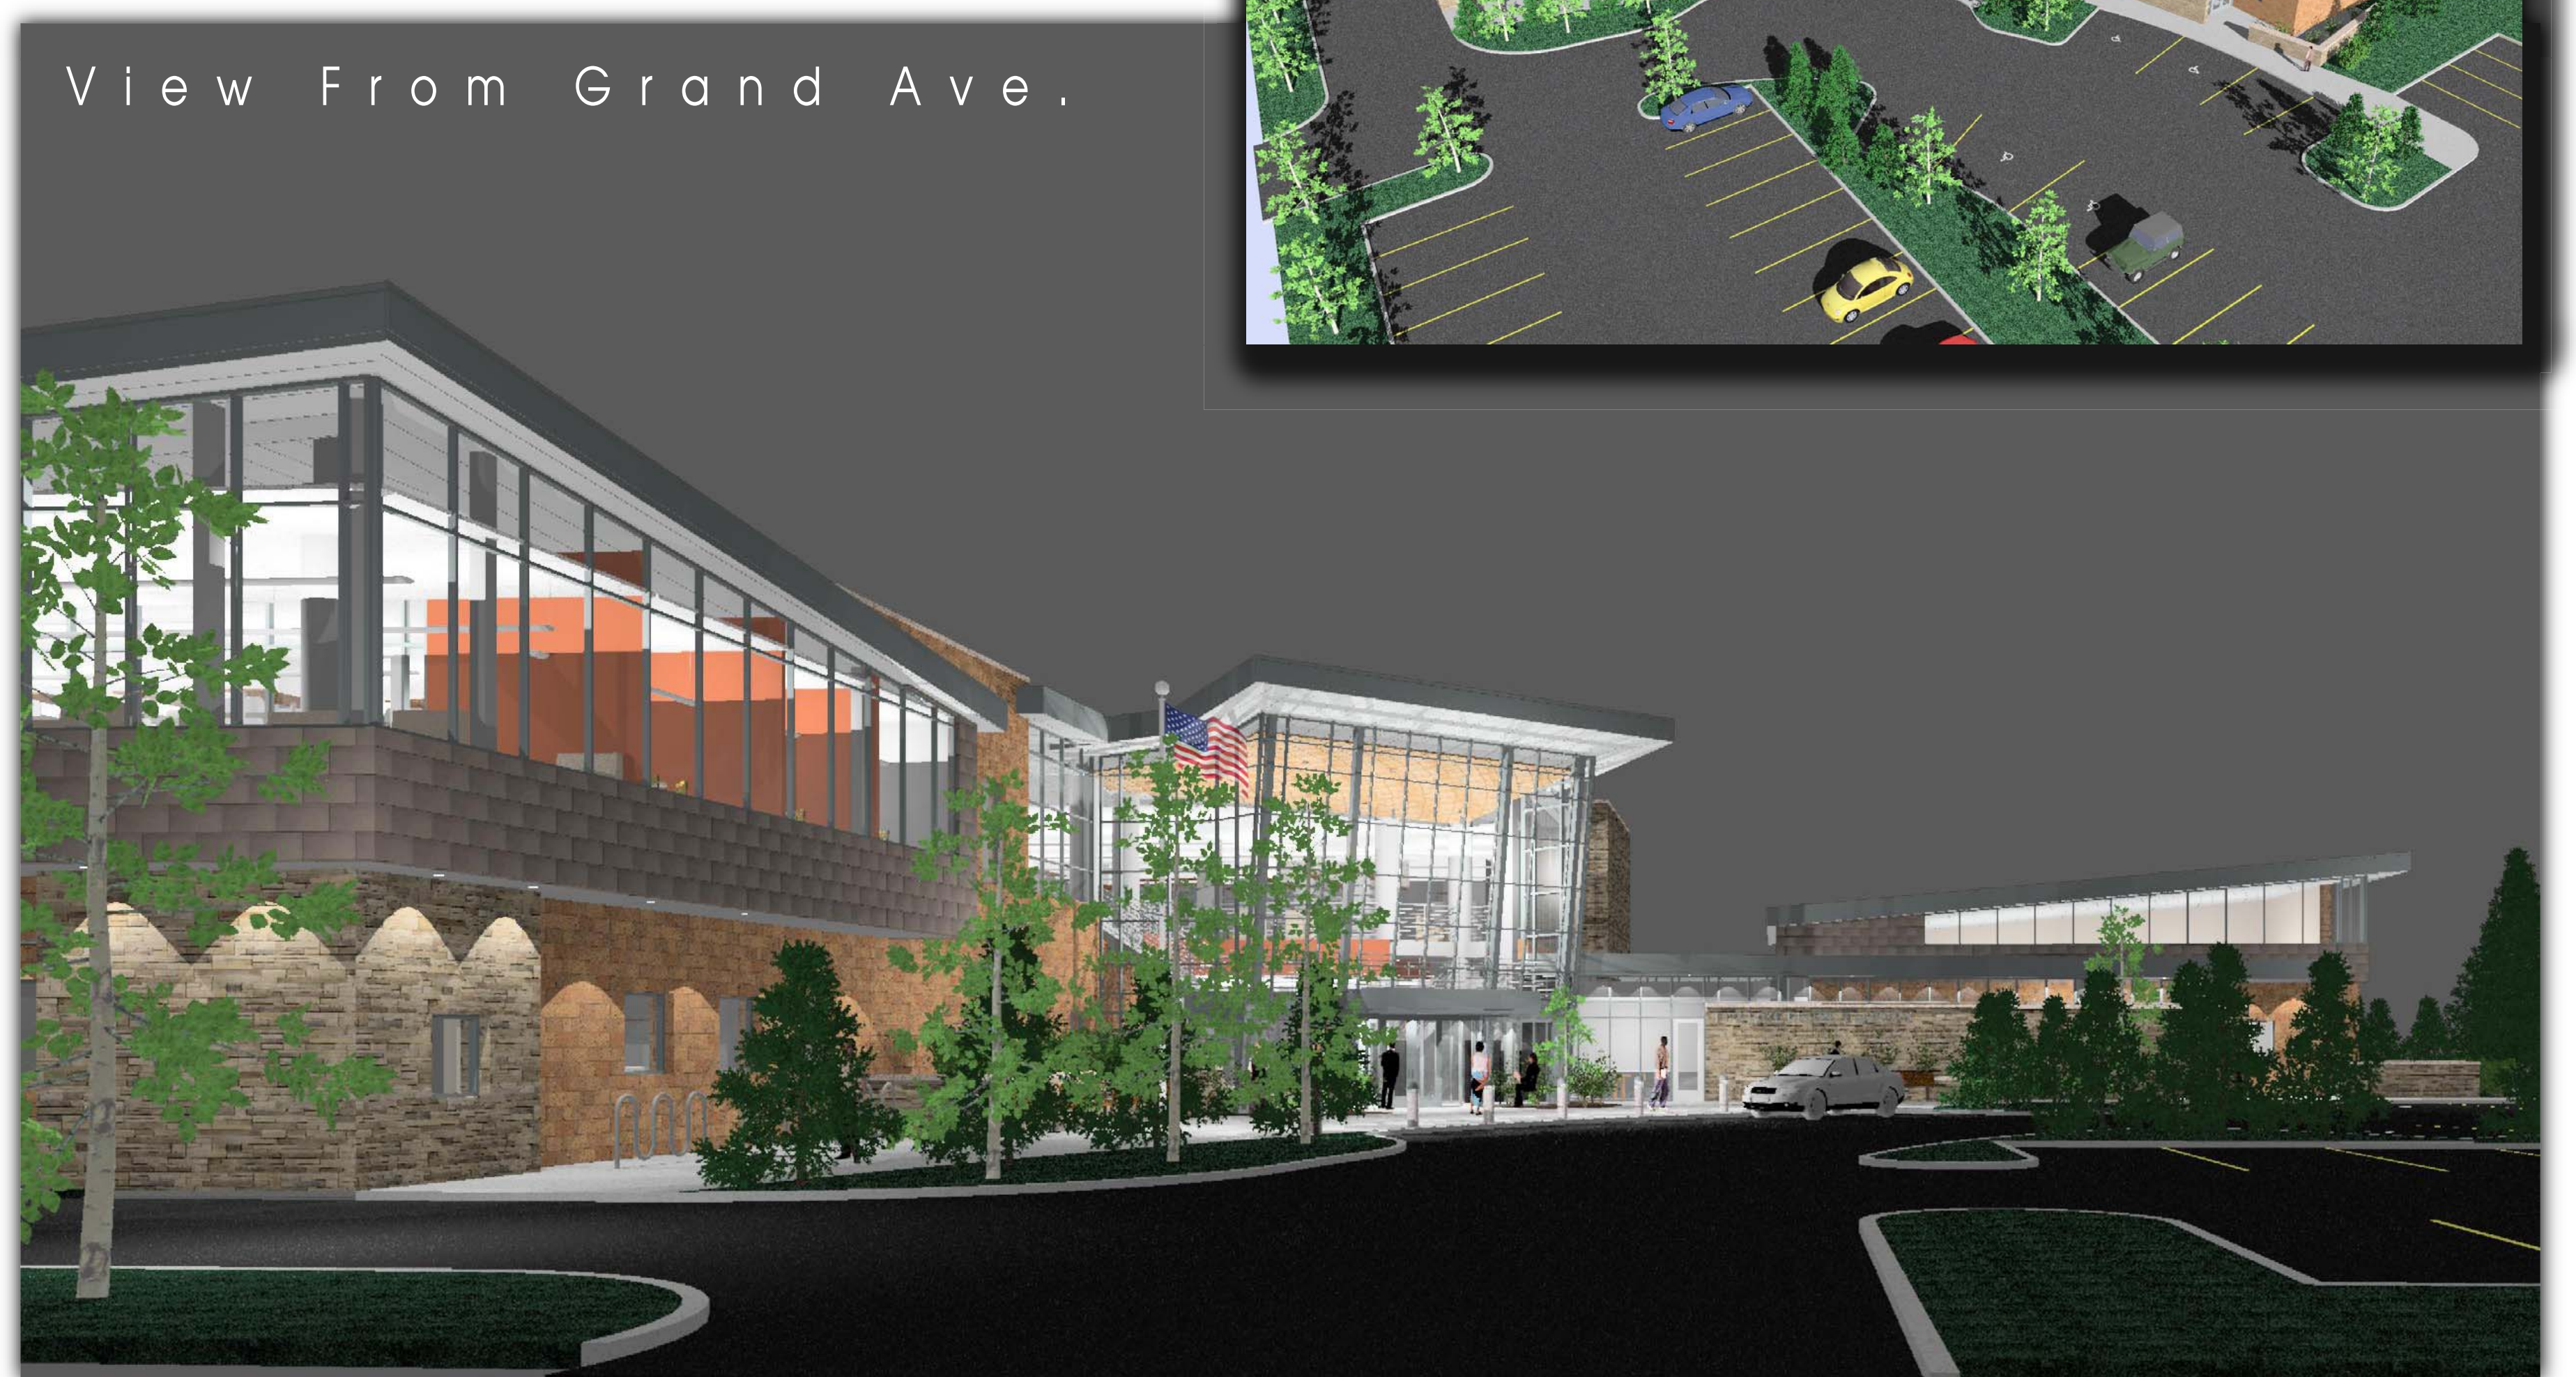

Site Plan

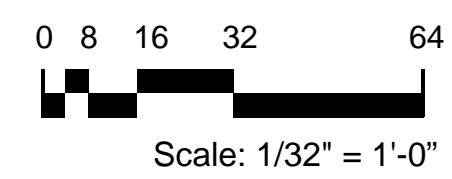

Fox Lake District Library - Fox Lake, Illinois

Exterior

Burnidge Cassell Associates

25 South Grove Avenue ph. 847-695-5840
Suite 500 fax 847-695-6579
Elgin, Illinois 60120 www.bca-arch.com

November 21, 2007



Architecture - Planning - Landscape Architecture - Interior Design LIBRARY